



TROUP COUNTY
BUILDING INSPECTION, ZONING
& PLANNING DEPARTMENT

100 Ridley Avenue
LaGrange, GA 30240
Phone: (706) 883-1650
Fax: (706) 883-1653

DRIVEWAY PERMIT APPLICATION (50.00 FEE)

Date of Application: _____

Applicant: _____
(Full Name) (Business Phone)

(Address) (City) (State) (Zip Code)

Landowner: _____
(Full Name) (Phone No:)

(Address) (City) (State) (Zip Code)

Location of Project: _____

Tax Map: _____ Block: _____ Parcel Number: _____

I, _____, hereby certify that I fully understand the provisions of
(Signature)

the Troup County Procedures for Obtaining a Drainage Pipe (Driveway) Permit.

For Office Use Only

Roads and Engineering approval: _____ yes _____ no Date: _____

Building and Zoning approval: _____ yes _____ no Date: _____



Troup County Board of Commissioners

Patrick Crews, Chairman, District 1
Ellis P. Cadenhead, District 2
Lewis C. Davis, Jr., District 3
J. Morris Jones III, District 4
Richard English Jr., District 5

Jay Anderson, Senior Building Official

TROUP COUNTY DEPARTMENT OF ROADS & ENGINEERING

P. O. BOX 1149

LAGRANGE, GA 30241

PHONE: (706) 883-1714 FAX: (706) 883-1743


James Emory, Engineer


100 Sam Walker Drive

LaGrange, GA 30241


PROCEDURES FOR OBTAINING A DRAINAGE PIPE (DRIVEWAY) PERMIT:

- Apply for and purchase a permit.
- Attach a map or sketch the location of site on back of Building Application
- After the location has been staked and flagged for identification call Troup County Road Department at (706) 883-1713.
- After the Engineering Department receives a copy of the permit, within five (5) working days of the site will be visited and sized.
- Applicant will be contacted by the Troup County Engineering Department and informed of the pipe size needed, if any.
- Immediately after driveway pipe and drive is installed by a contractor/homeowner, please contact the Engineering Department for inspection of the pipe and drive by Troup County. The number is **(706) 883-1713** and ask for **Heath Wilkerson**. All driveway construction must adhere to Troup County driveway specifications. See attached sheets for slope, coverage, and location minimum requirements.
- Curb and Gutter driveway locations will be inspected after the driveway is installed. For information concerning the attached diagram contact the Road Department at **(706) 883-1713**.

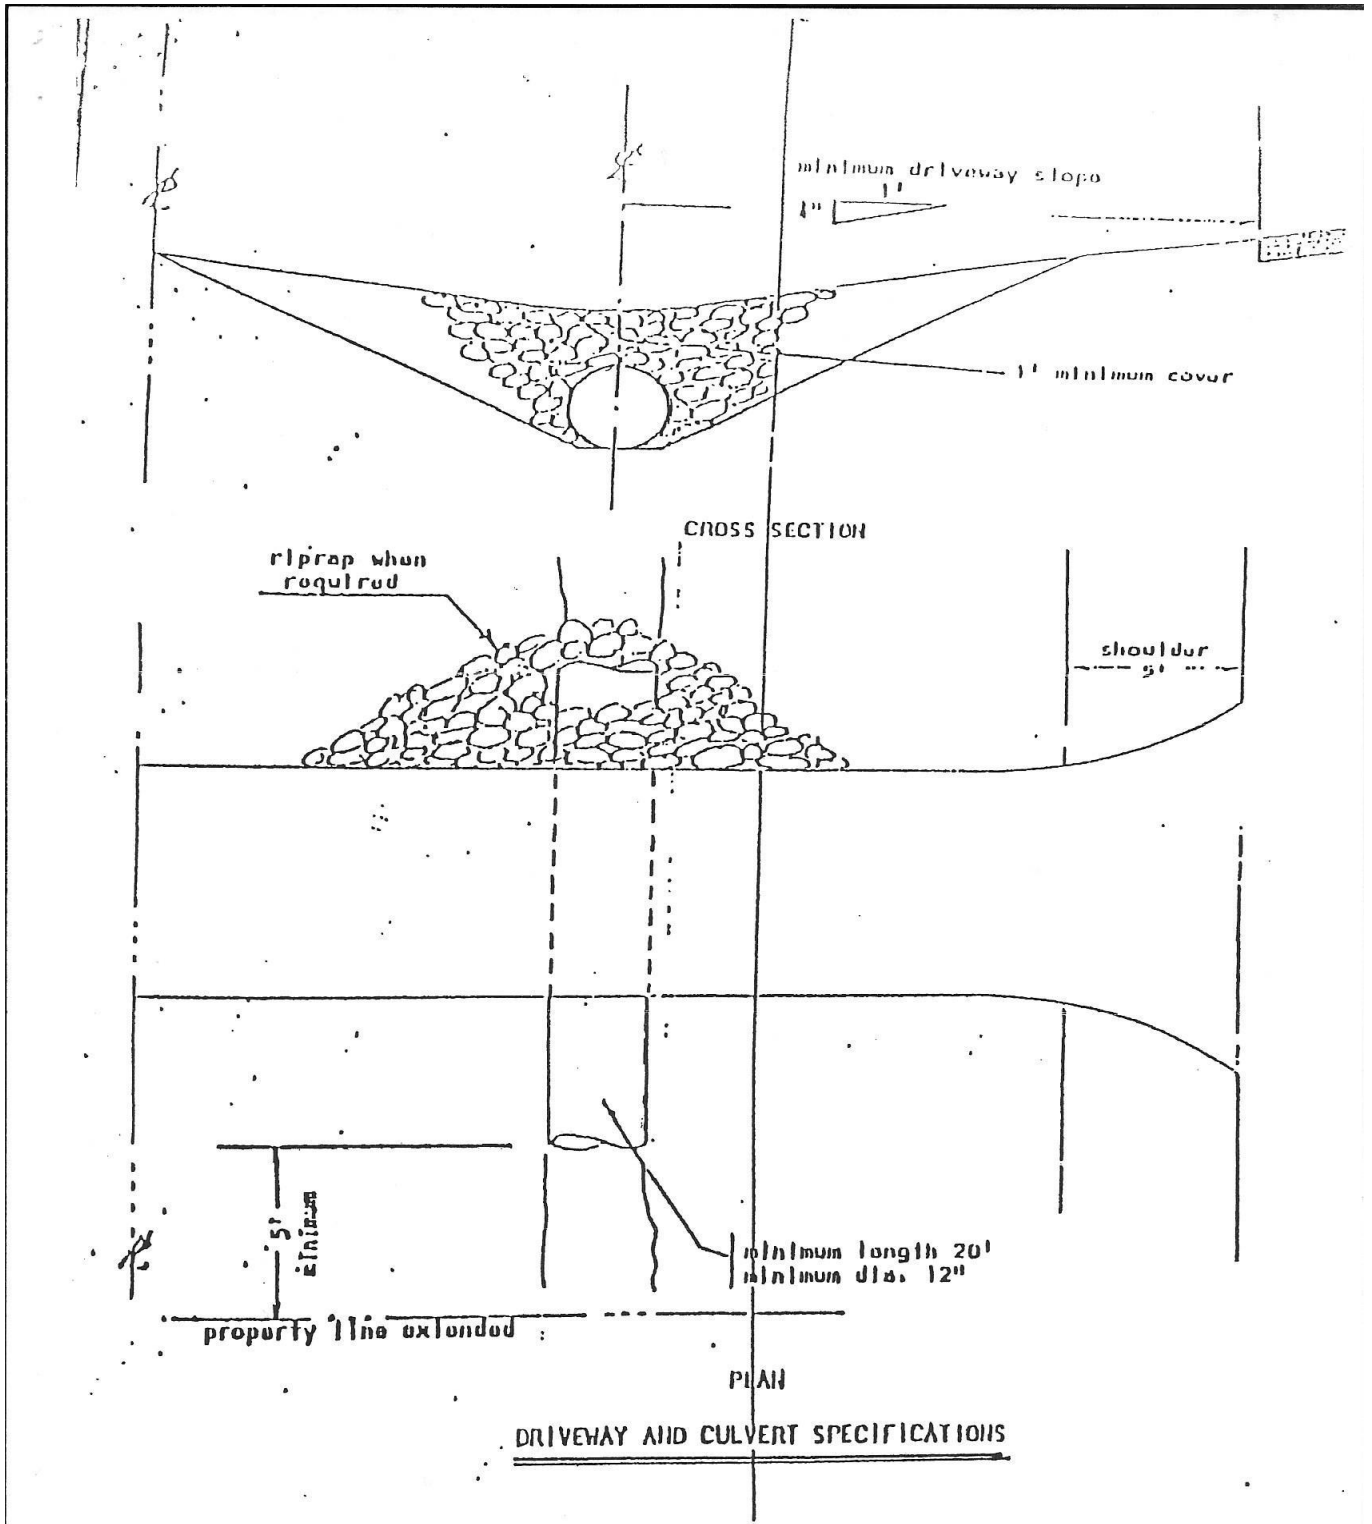

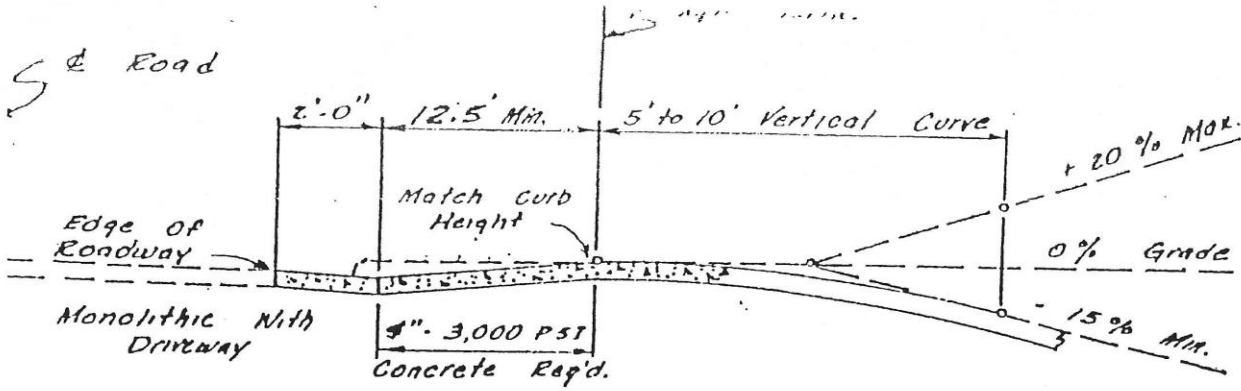



PROFILE SECTION
 Scale: 1" = 40'

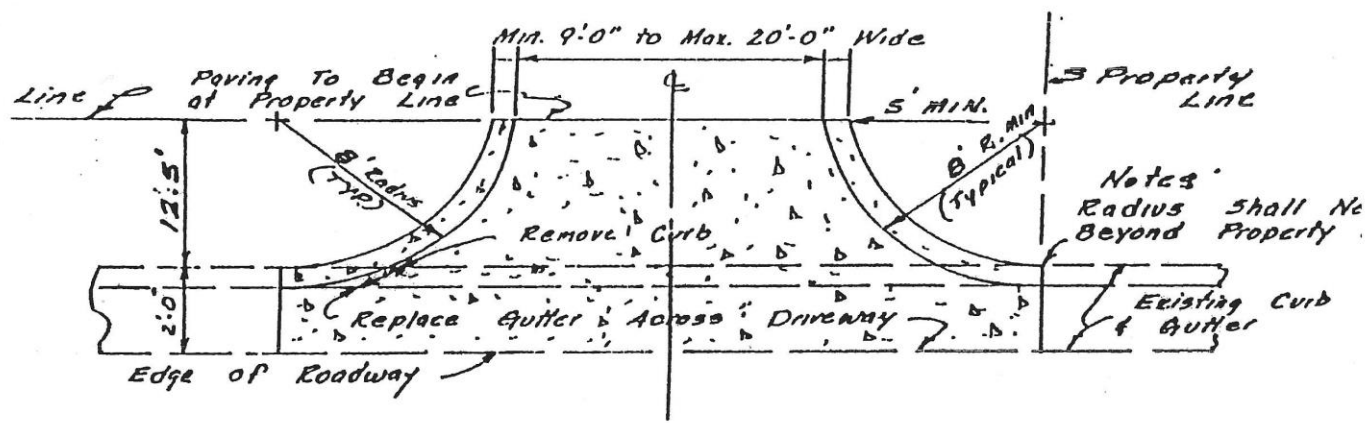

DRIVEWAY APRON SECTION
 Scale: 1" = 40'

CURB & GUTTER

100% APPROOF MASTER FORM

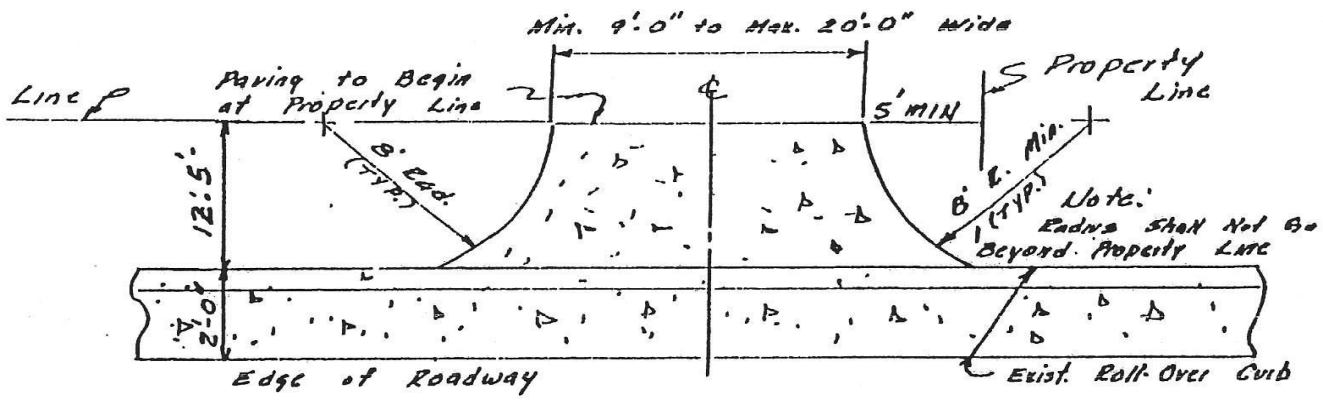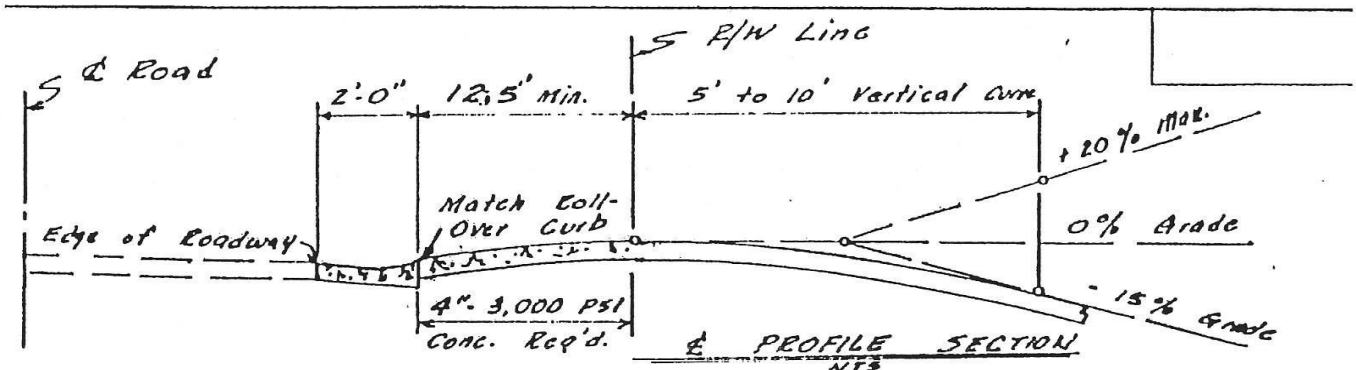

DRIEWAY APRON SECTION
NTS

ROLL BACK CURB

a Line